





# **APPENDIX H: STEWART BOULEVARD INTERCHANGE ALTERNATIVE DESIGN CONCEPTS**

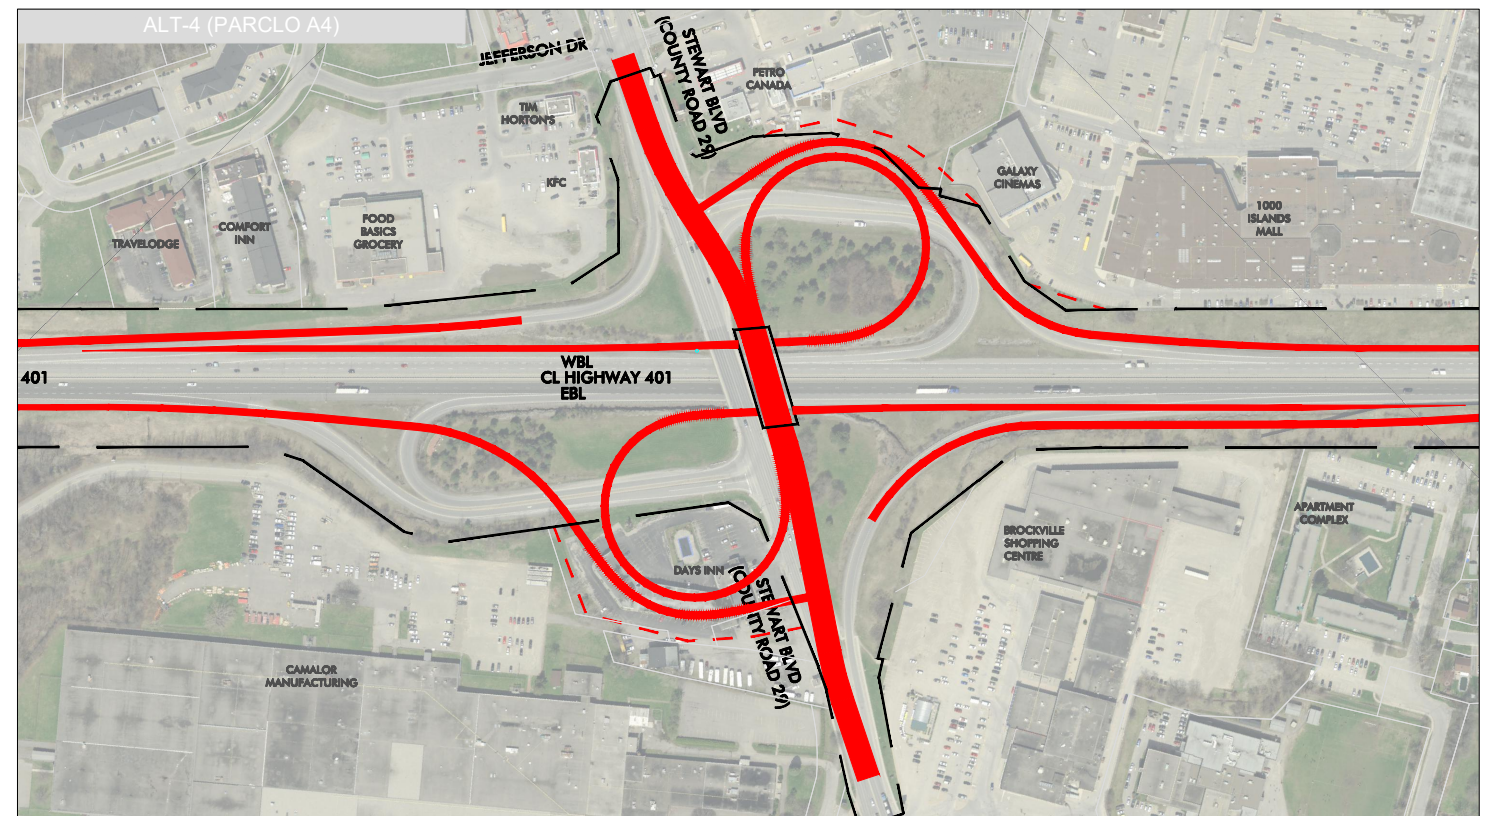

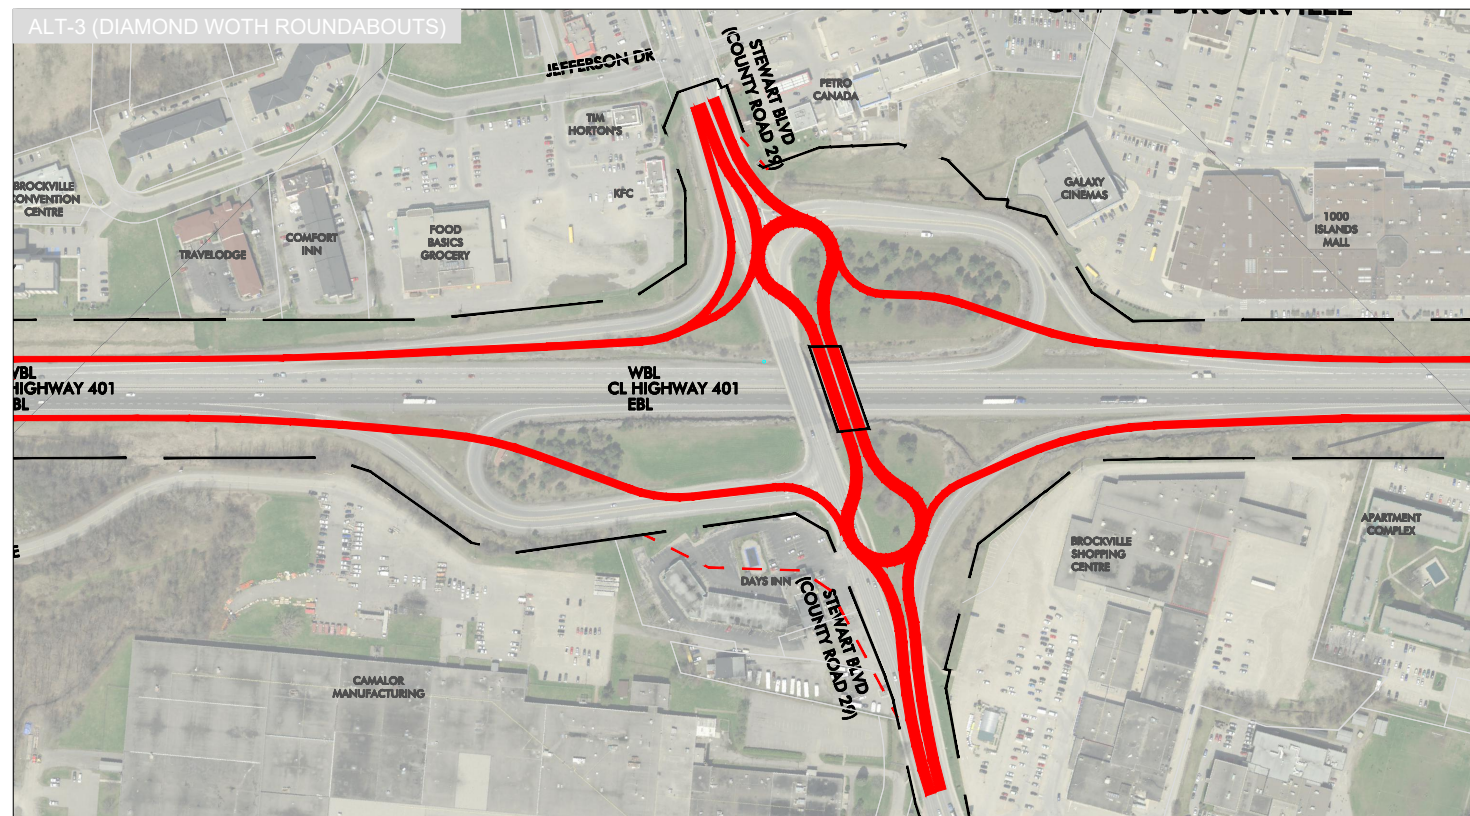

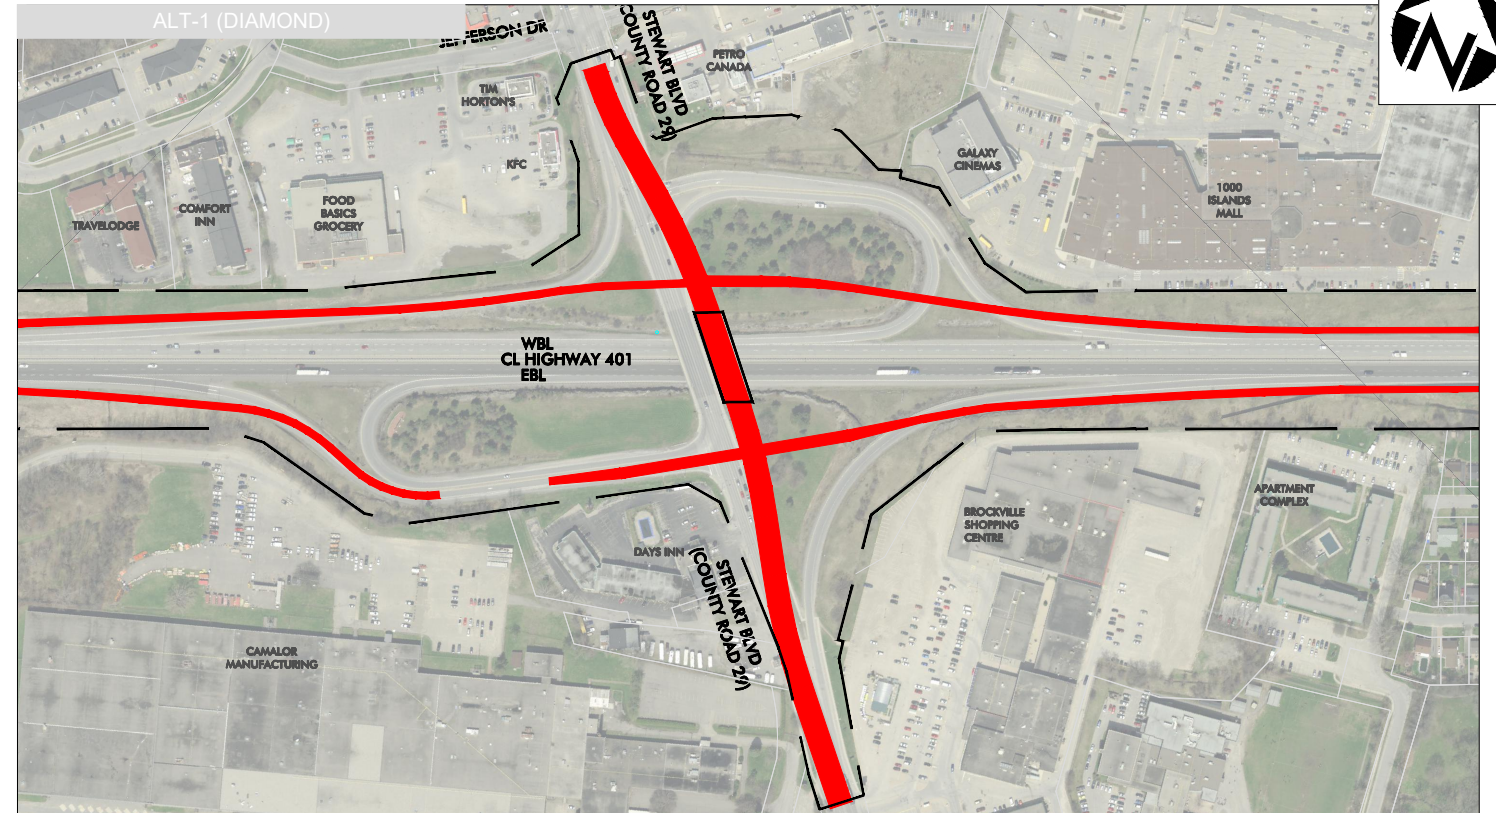

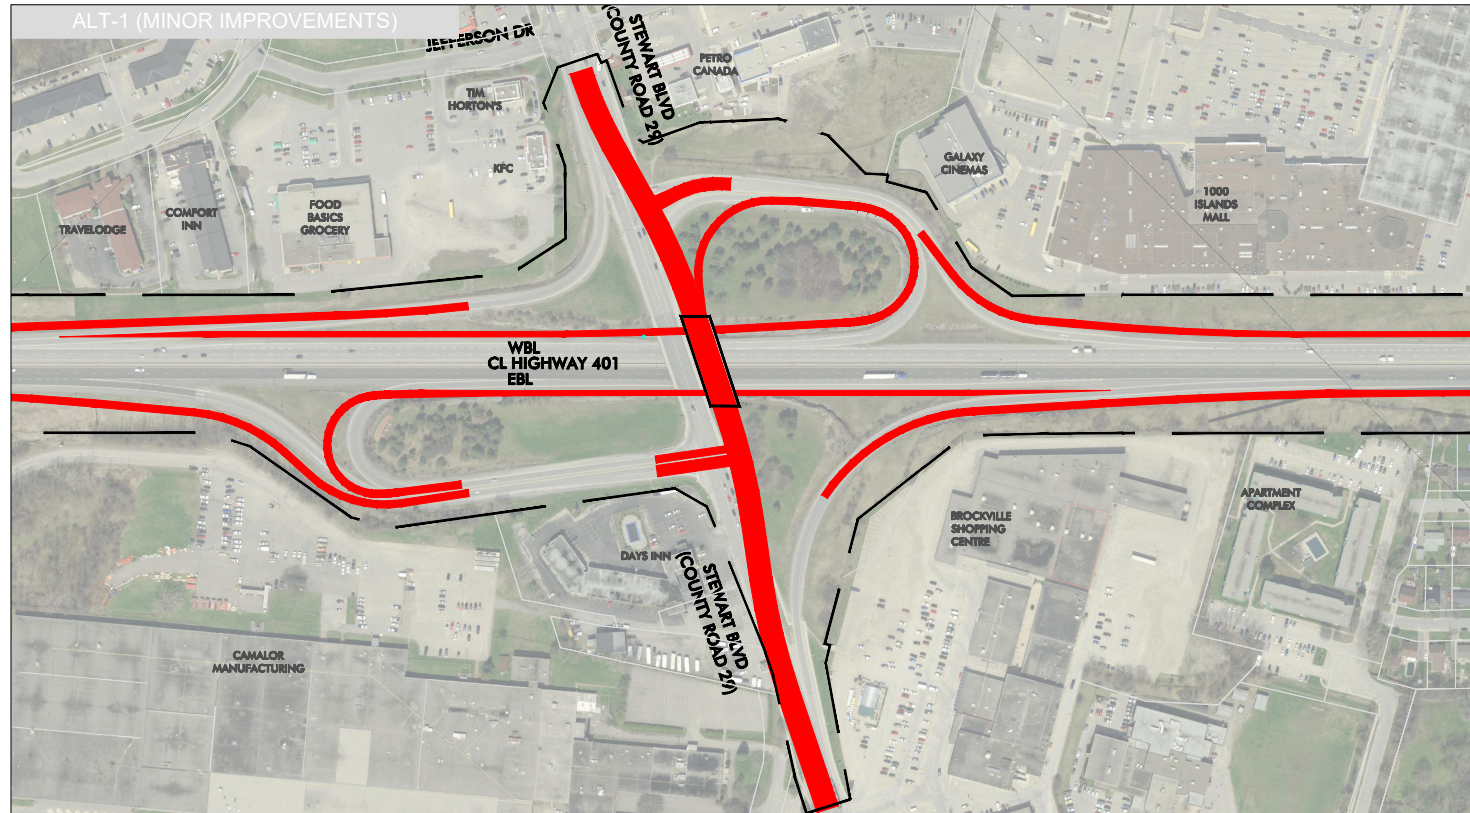

**HIGHWAY 401 PLANNING STUDY**  
 FROM COBOURG TO COLBORNE  
 PRELIMINARY DESIGN &  
 CLASS ENVIRONMENTAL ASSESSMENT  
 GWP 4060-11-00

**LEGEND**



- NEW ROAD WAY
- PROPERTY REQUIRED

100 M  
 SCALE

**INTERCHANGE ALTERNATIVES**  
 STEWART BOULEVARD





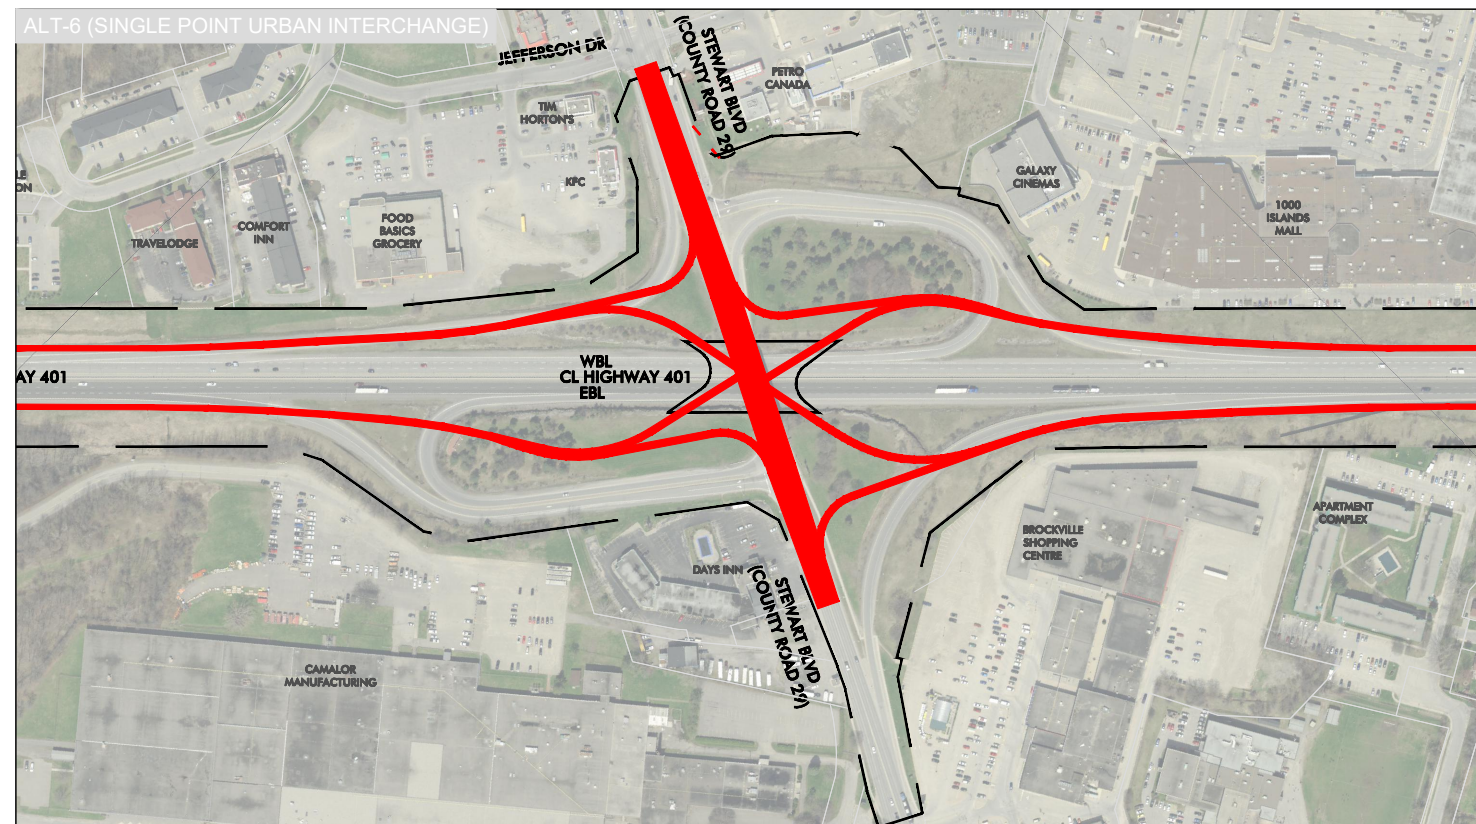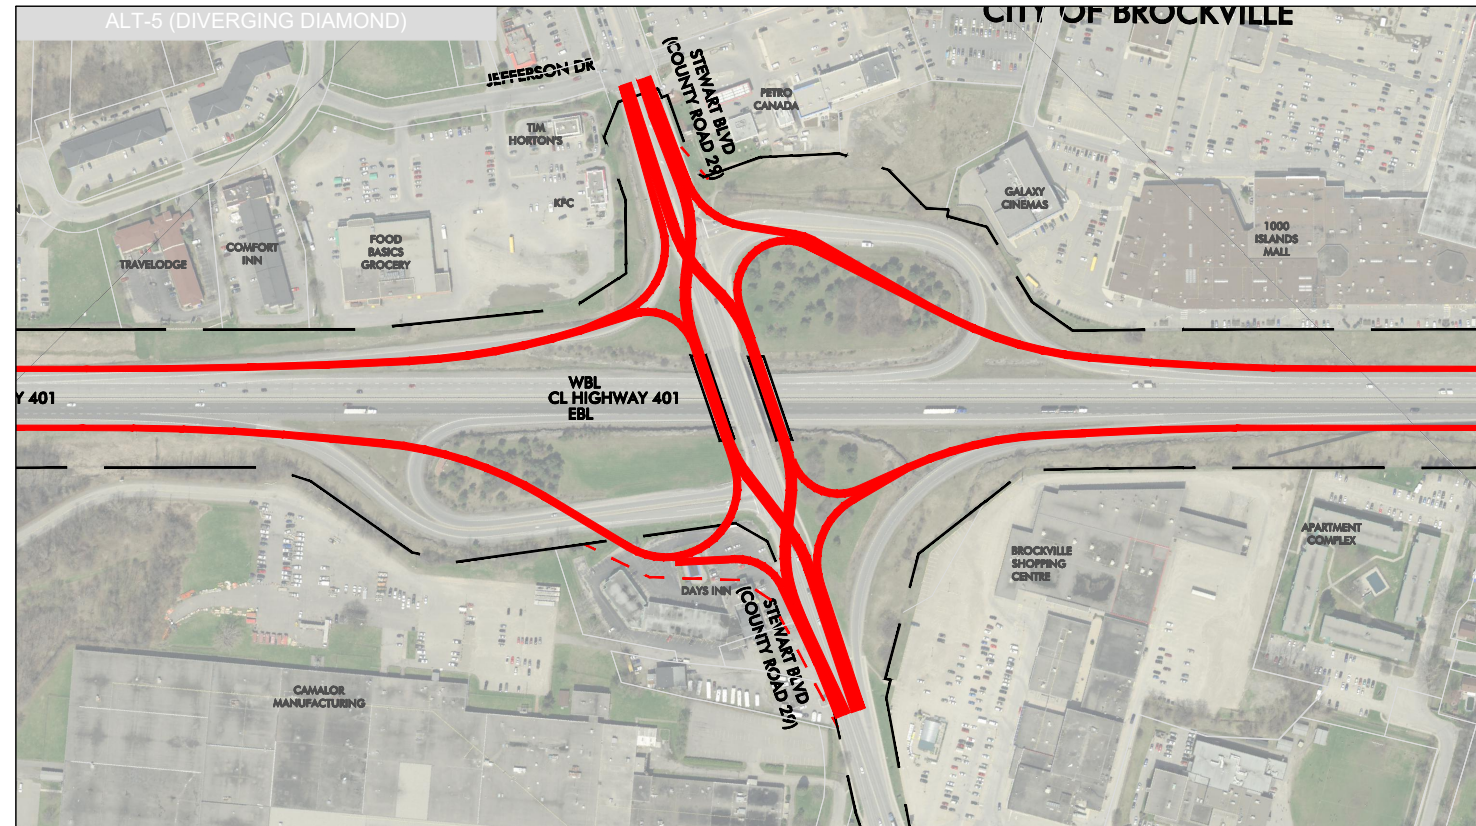

**HIGHWAY 401 PLANNING STUDY**  
 FROM COBOURG TO COLBORNE  
 PRELIMINARY DESIGN &  
 CLASS ENVIRONMENTAL ASSESSMENT  
 GWP 4060-11-00

**LEGEND**

- NEW ROAD WAY
- PROPERTY REQUIRED

100 M  
 SCALE

**INTERCHANGE ALTERNATIVES**  
 STEWART BOULEVARD

