



TRANSPORTATION ENVIRONMENTAL STUDY REPORT

Highway 401 Planning, Preliminary Design and Class Environmental Assessment, Brockville, GWP 4003-19-00

November 2023

**APPENDIX J:
RECOMMENDED PLAN**



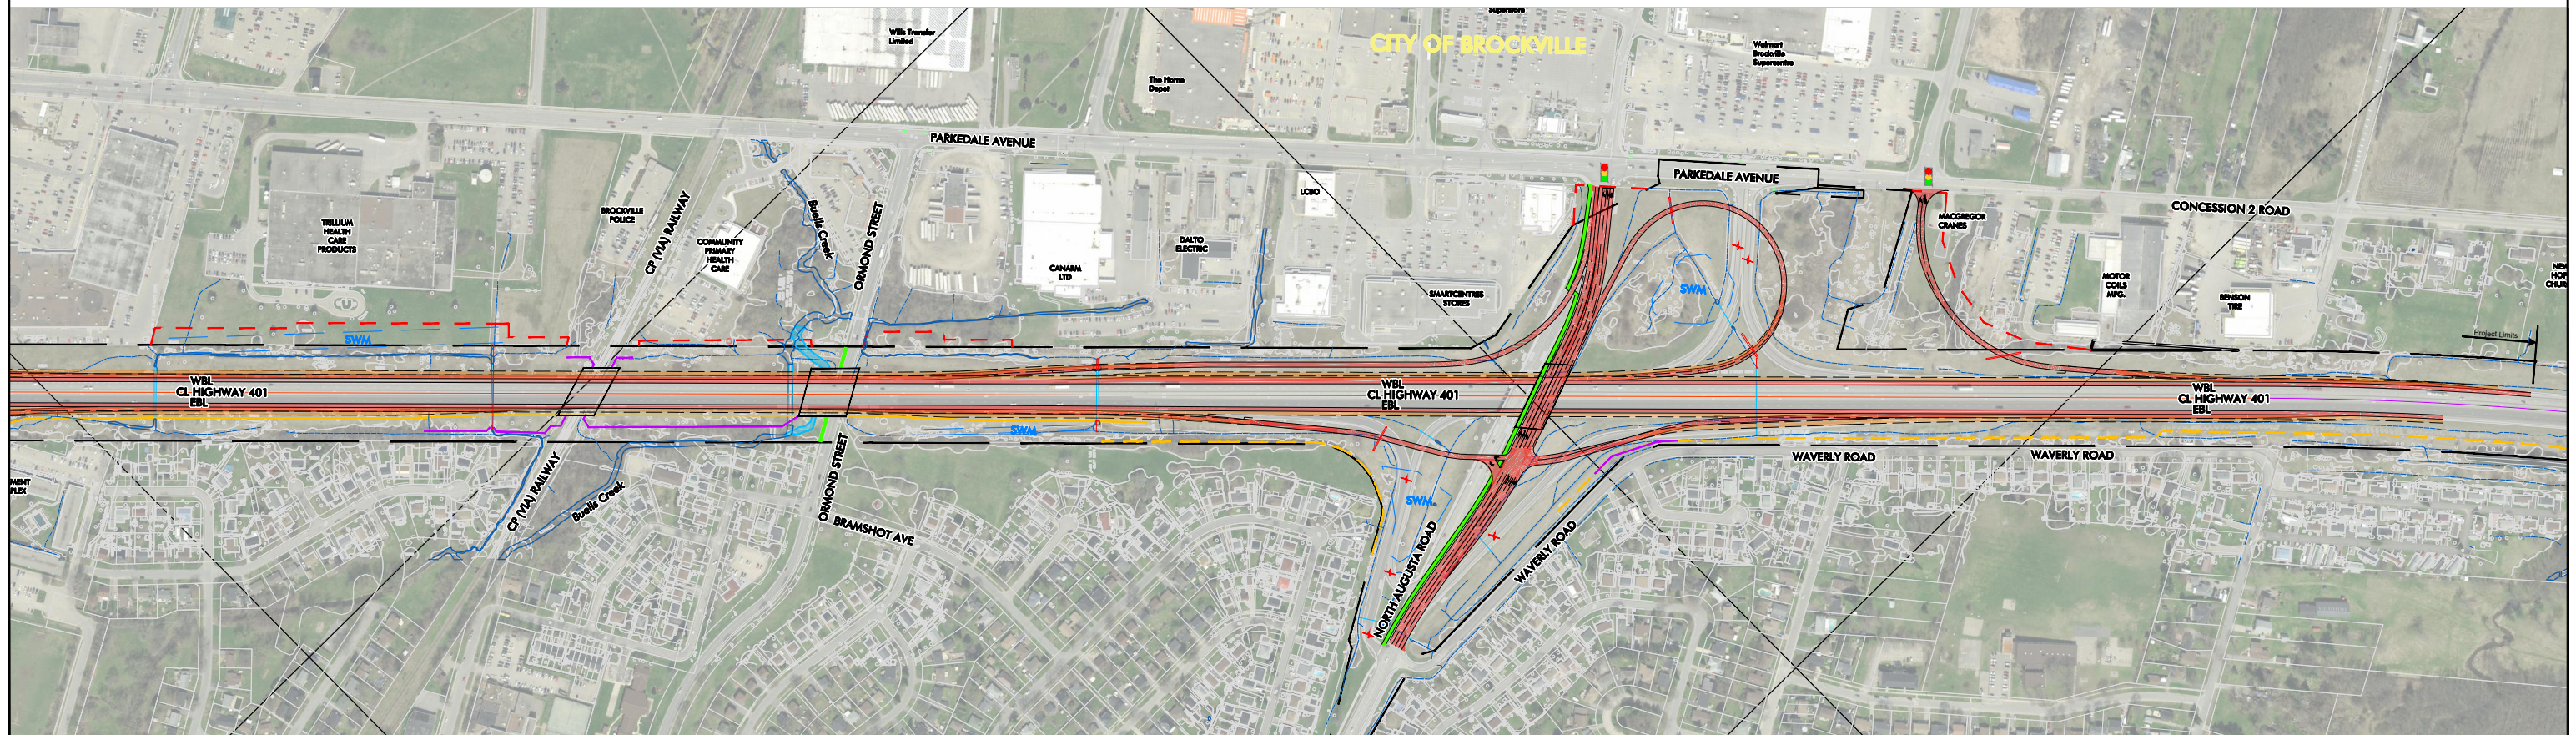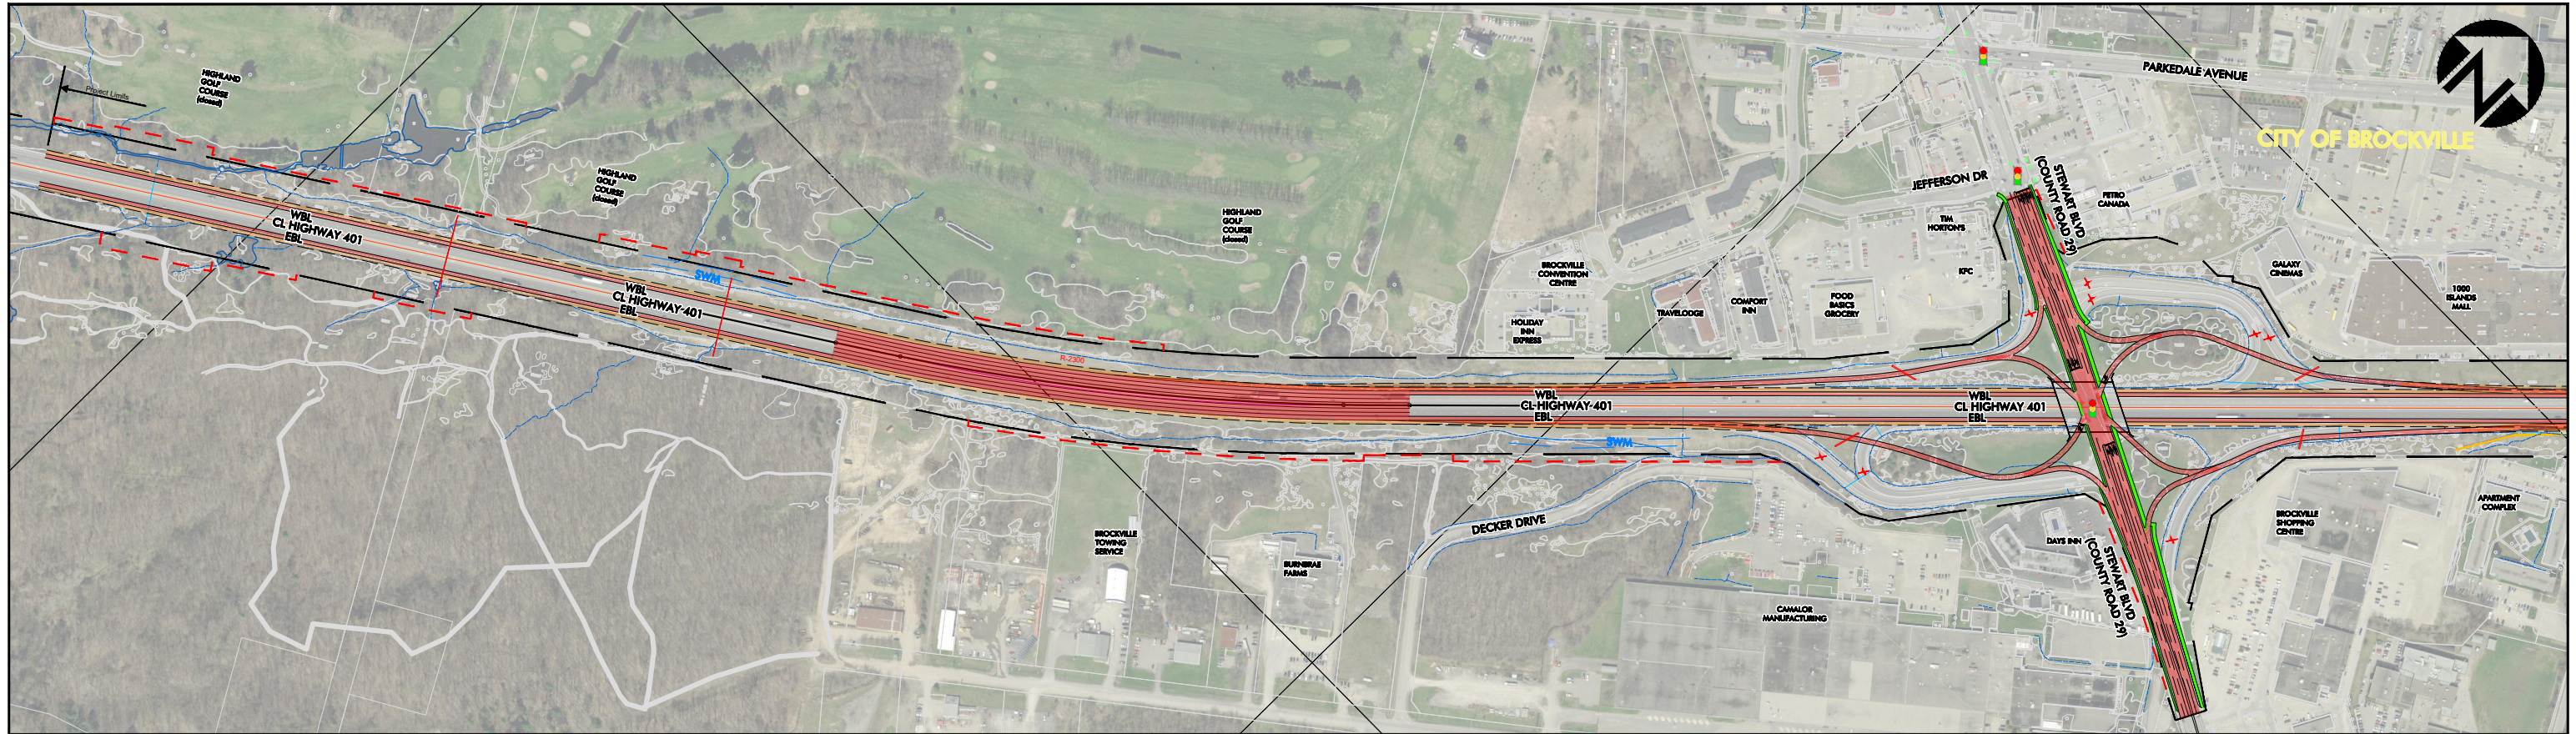

HIGHWAY 401 PLANNING STUDY
 Brockville
 Preliminary Design &
 Class Environmental Assessment
 GWP 4003-19-00




- Existing MTO Right-of-Way
- New Roadway - Interim (Future 6-lanes)
- New Roadway - Ultimate (Future 8-lanes)
- Property Required - Ultimate (Future 8-lanes)
- Property Fabric (Approximate based on Assessment Mapping)
- Existing Noise Wall to Remain
- Proposed Noise Wall

- Proposed Retaining Wall
- Sidewalk/Multi-Use Path
- Ramp Closed
- Existing Culvert
- New Culvert or Culvert Extension
- Potential Stormwater Management Facility

Recommended Plan
 Highway 401





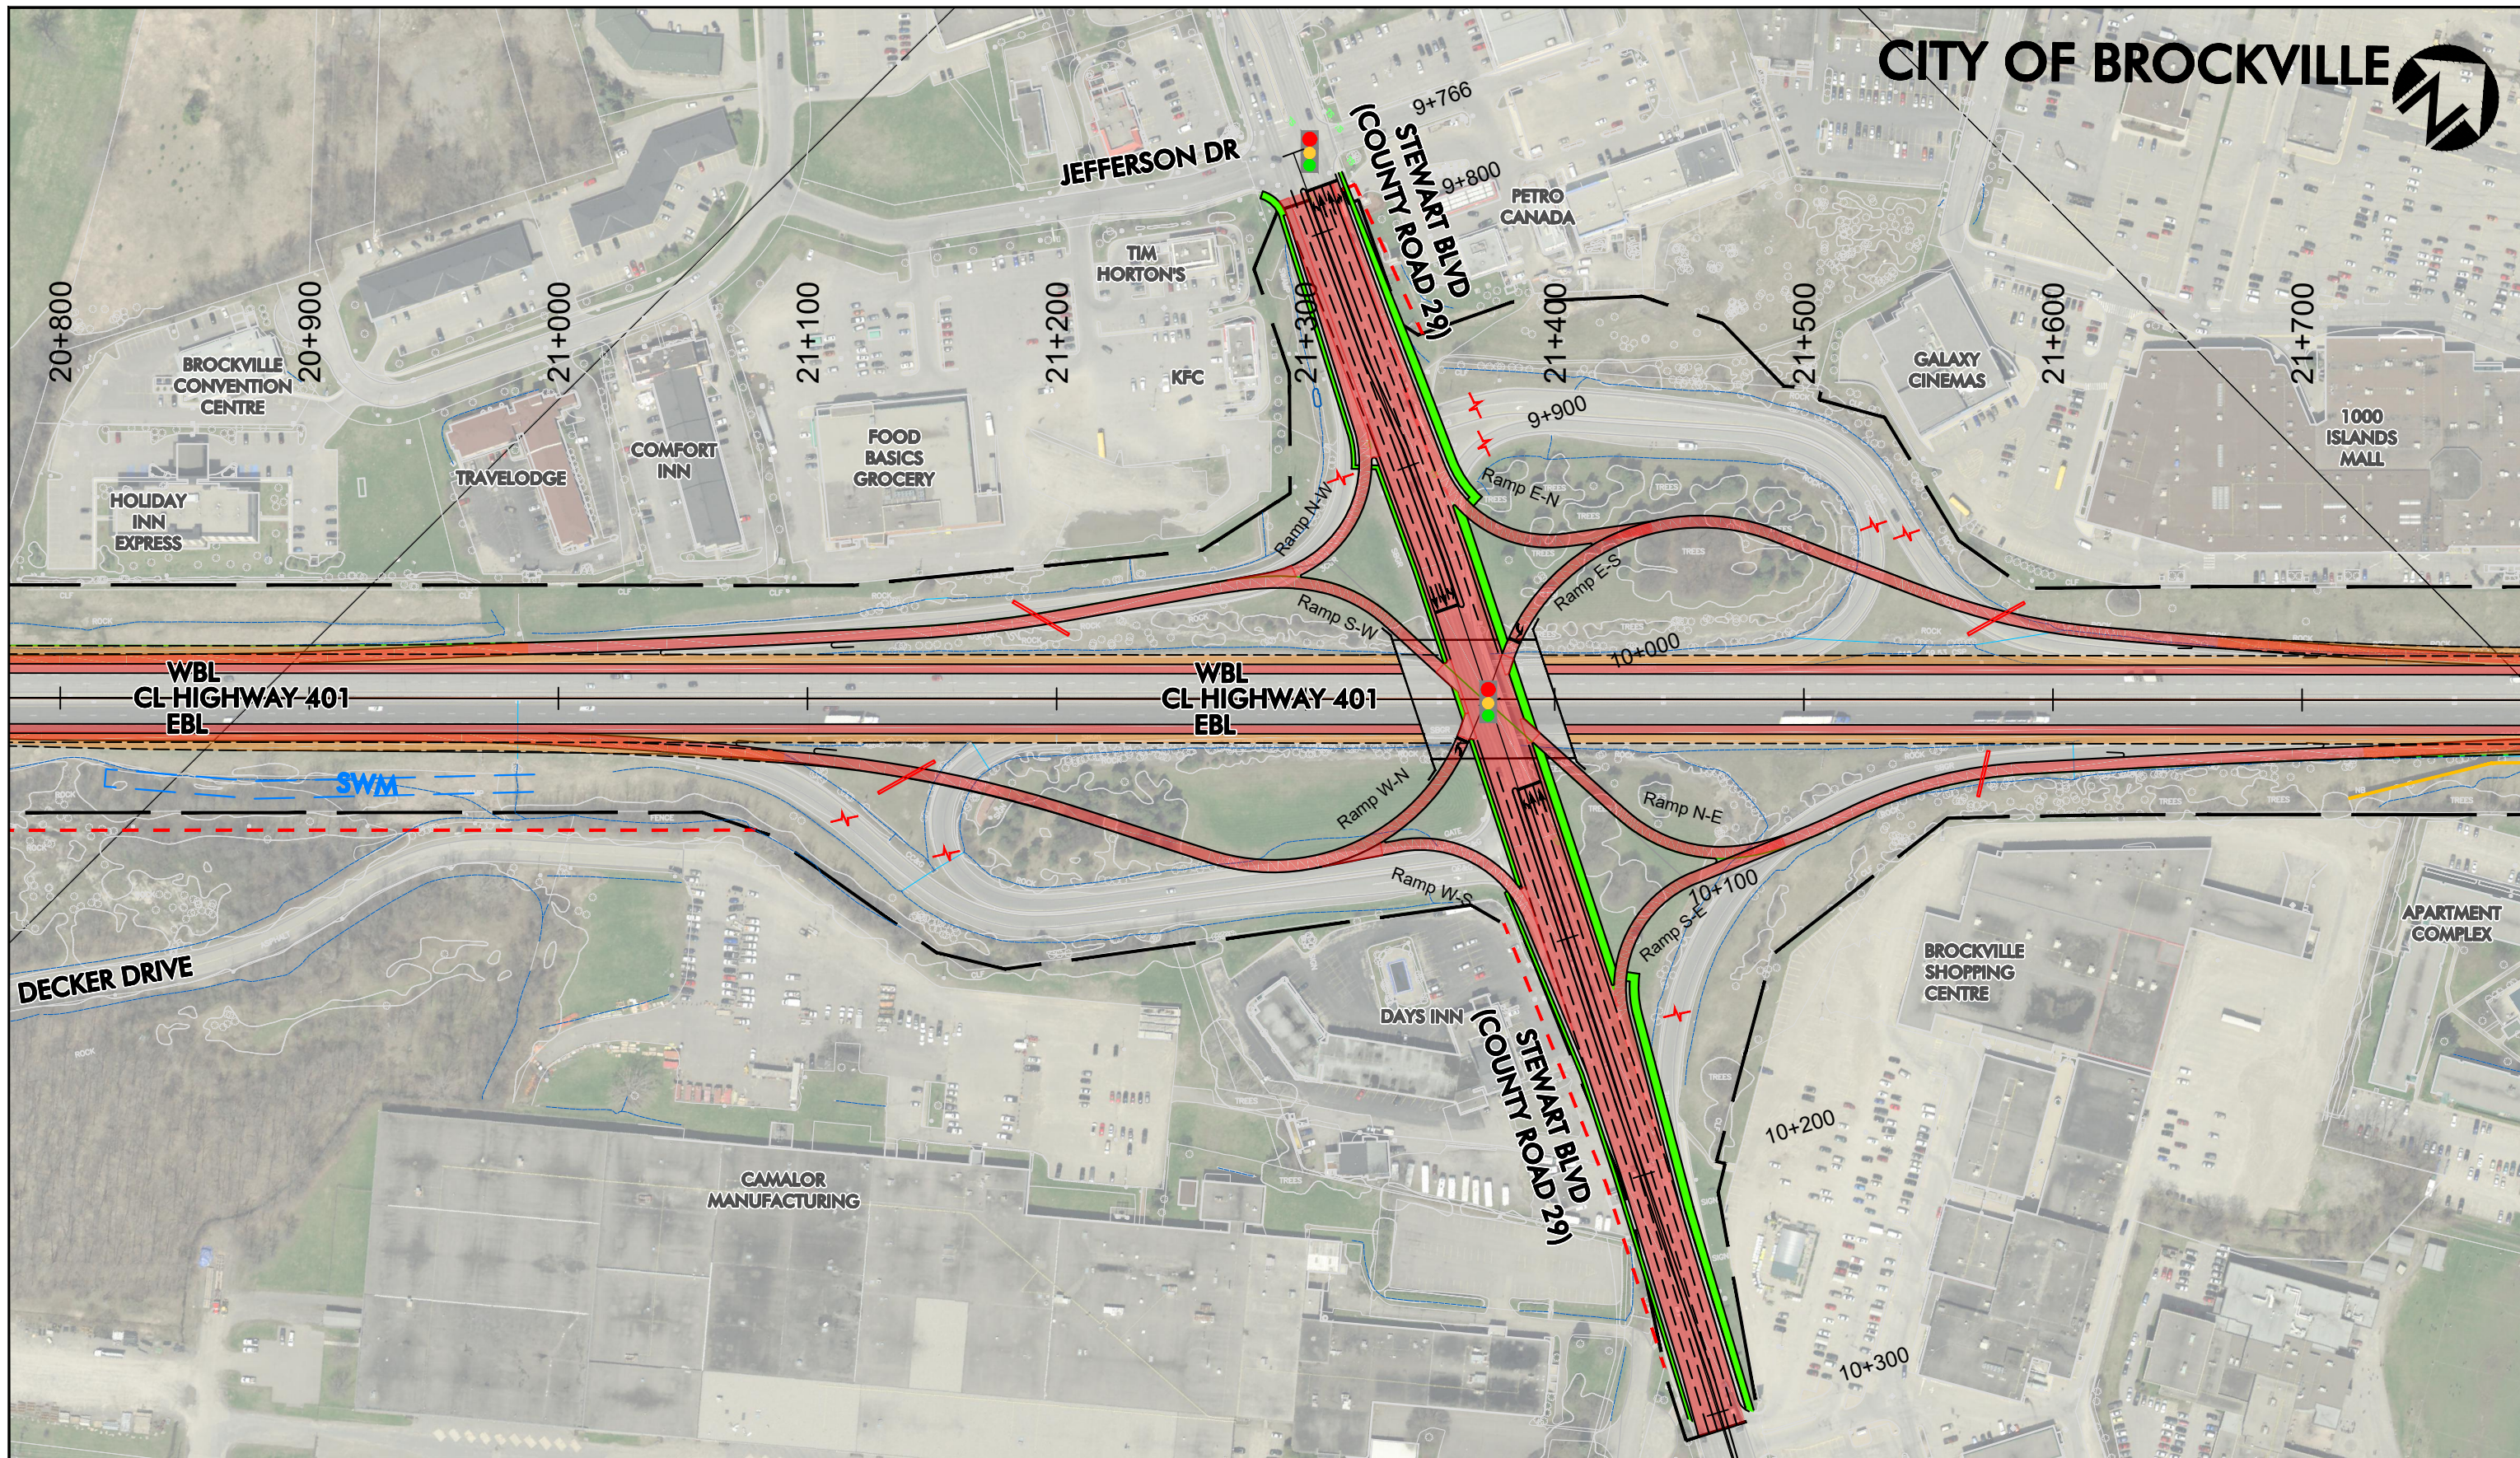


Scale 1:6000 City of Brockville











HIGHWAY 401 PLANNING STUDY
 Brockville
 Preliminary Design &
 Class Environmental Assessment
 GWP 4003-19-00




-  Existing MTO Right-of-Way
-  New Roadway - Interim (Future 6-lanes)
-  New Roadway - Ultimate (Future 8-lanes)
-  Property Required - Ultimate (Future 8-lanes)
-  Property Fabric (Approximate based on Assessment Mapping)
-  Existing Noise Wall to Remain
-  Proposed Noise Wall

-  Proposed Retaining Wall
-  Sidewalk/Multi-Use Path
-  Ramp Closed
-  Existing Culvert
-  New Culvert or Culvert Extension
-  Potential Stormwater Management Facility

Recommended Plan
 Stewart Boulevard Interchange





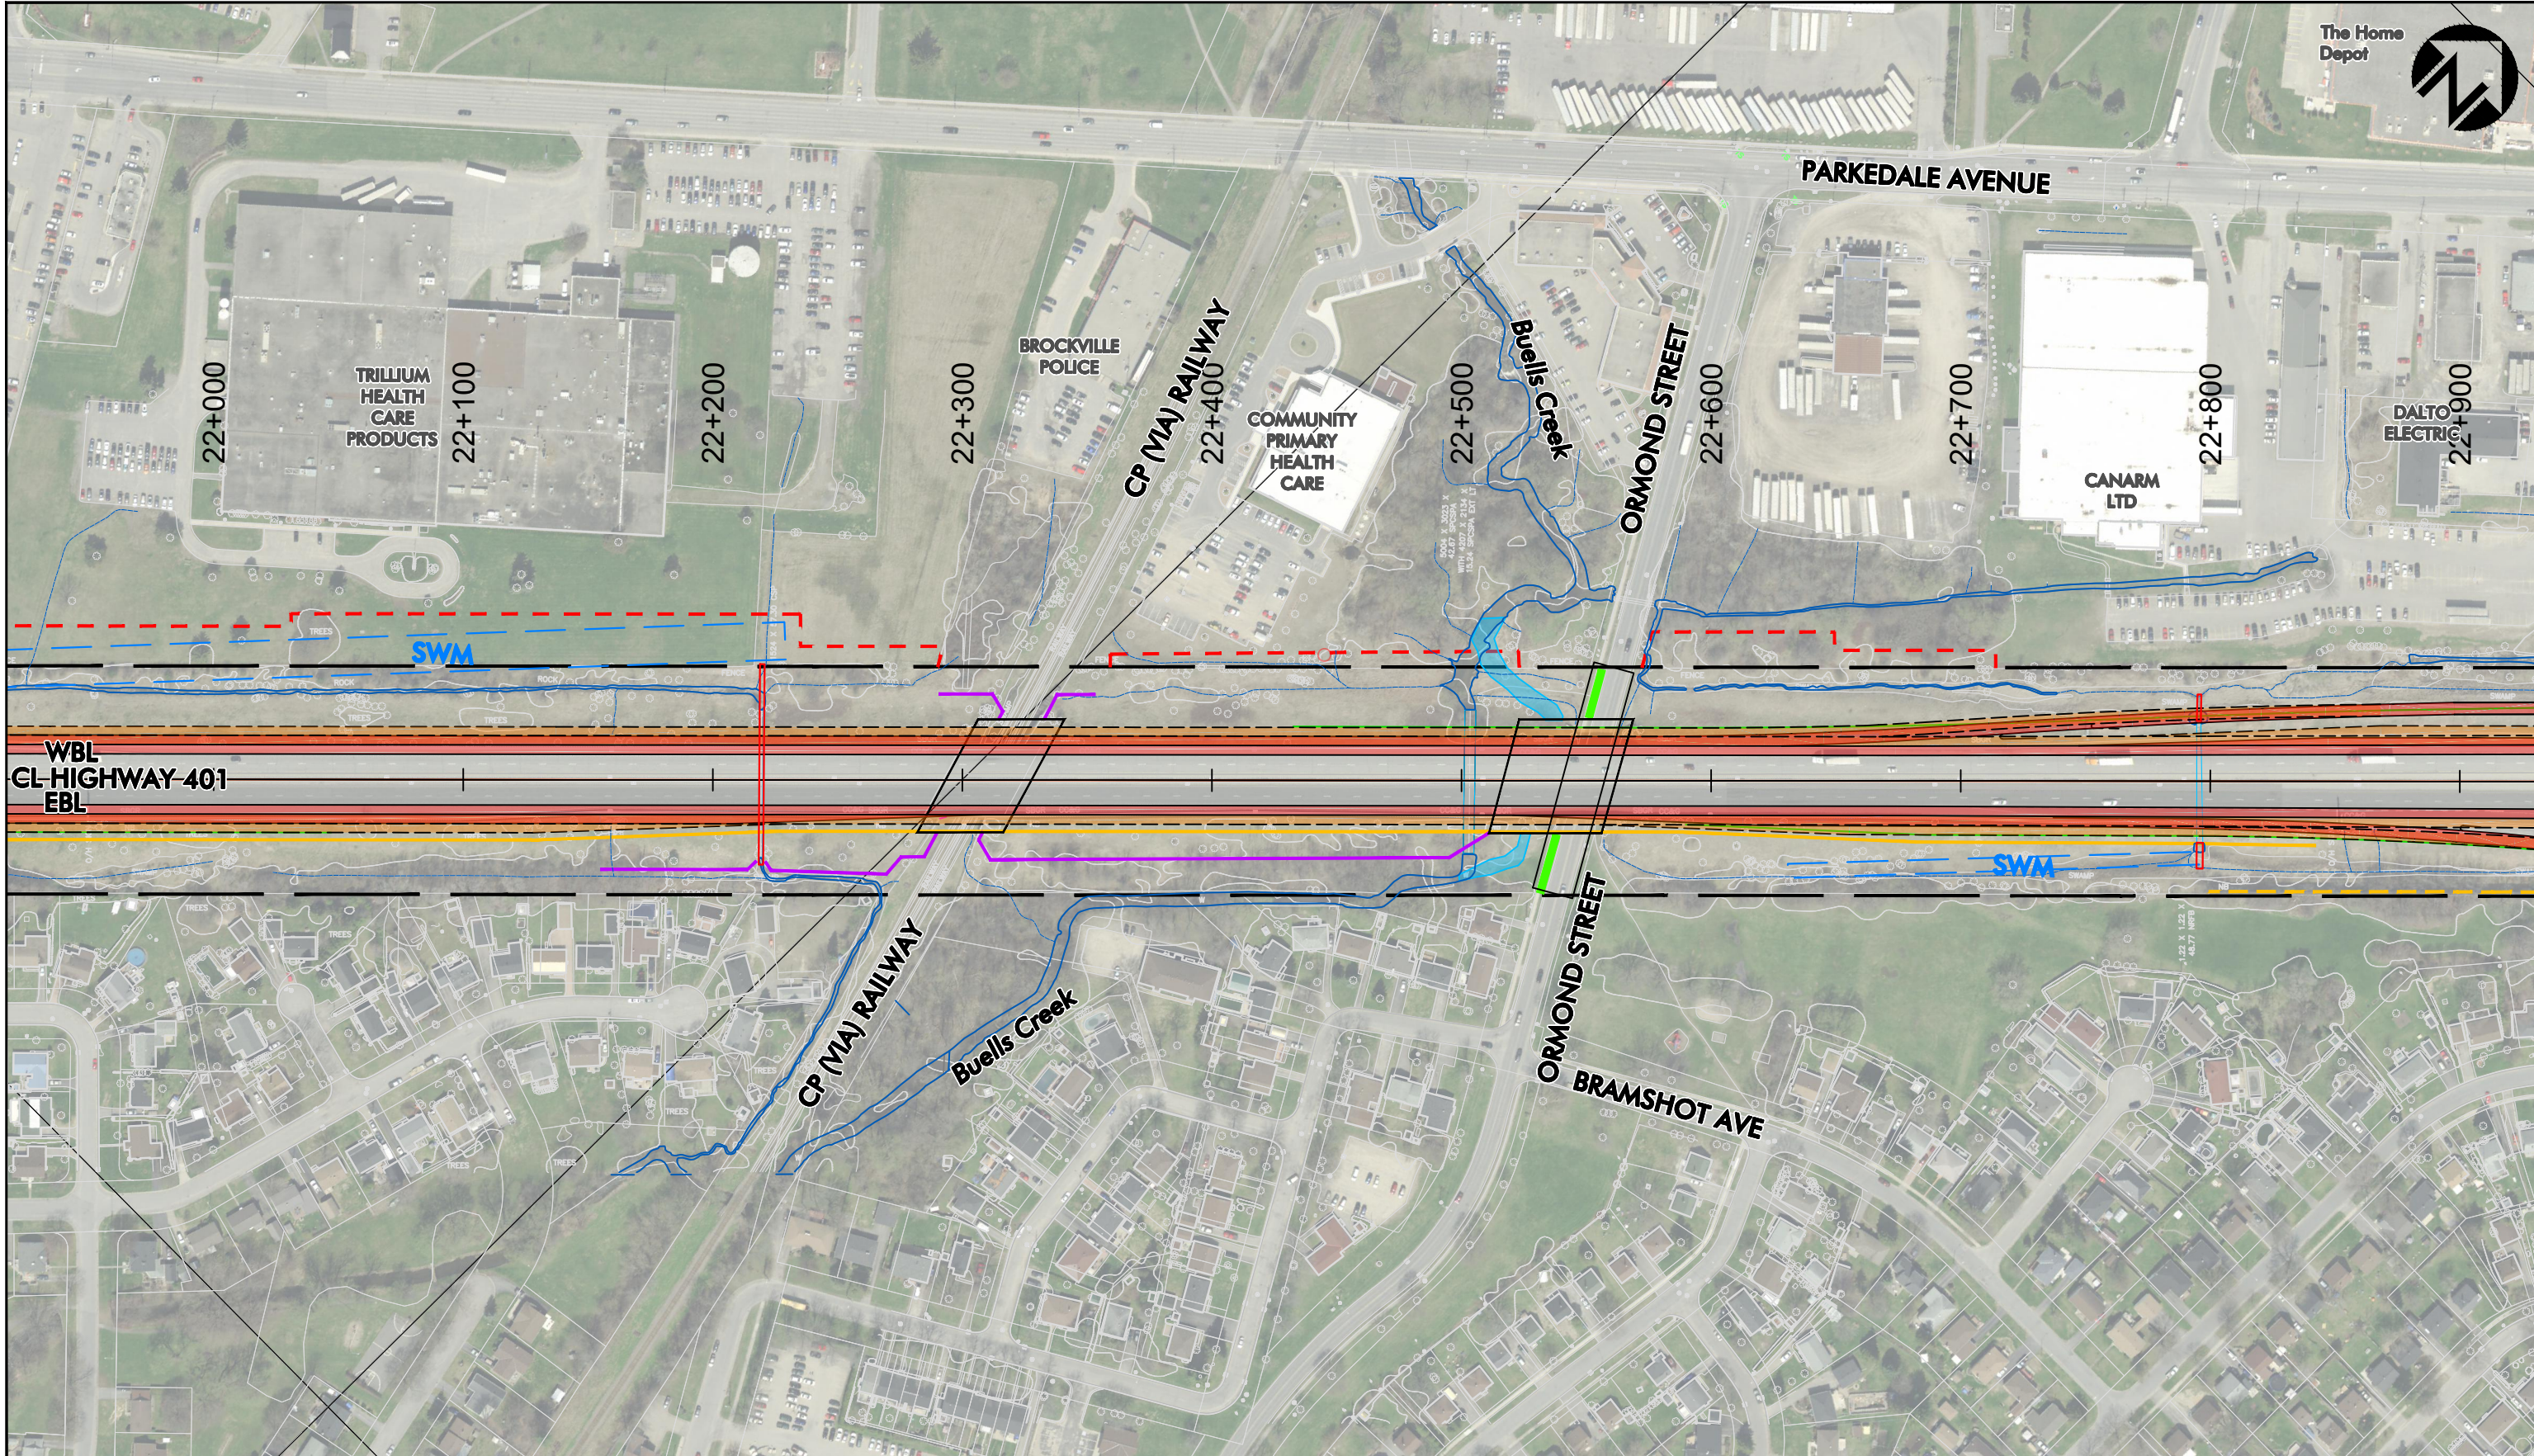


Scale 1:2500







City of Brockville



HIGHWAY 401 PLANNING STUDY
 Brockville
 Preliminary Design &
 Class Environmental Assessment
 GWP 4003-19-00




-  Existing MTO Right-of-Way
-  New Roadway - Interim (Future 6-lanes)
-  New Roadway - Ultimate (Future 8-lanes)
-  Property Required - Ultimate (Future 8-lanes)
-  Property Fabric (Approximate based on Assessment Mapping)
-  Existing Noise Wall to Remain
-  Proposed Noise Wall

-  Proposed Retaining Wall
-  Sidewalk/Multi-Use Path
-  Ramp Closed
-  Existing Culvert
-  New Culvert or Culvert Extension
-  Potential Stormwater Management Facility

Recommended Plan
 Station 22+000 to 22+900

Scale 1:2500 City of Brockville

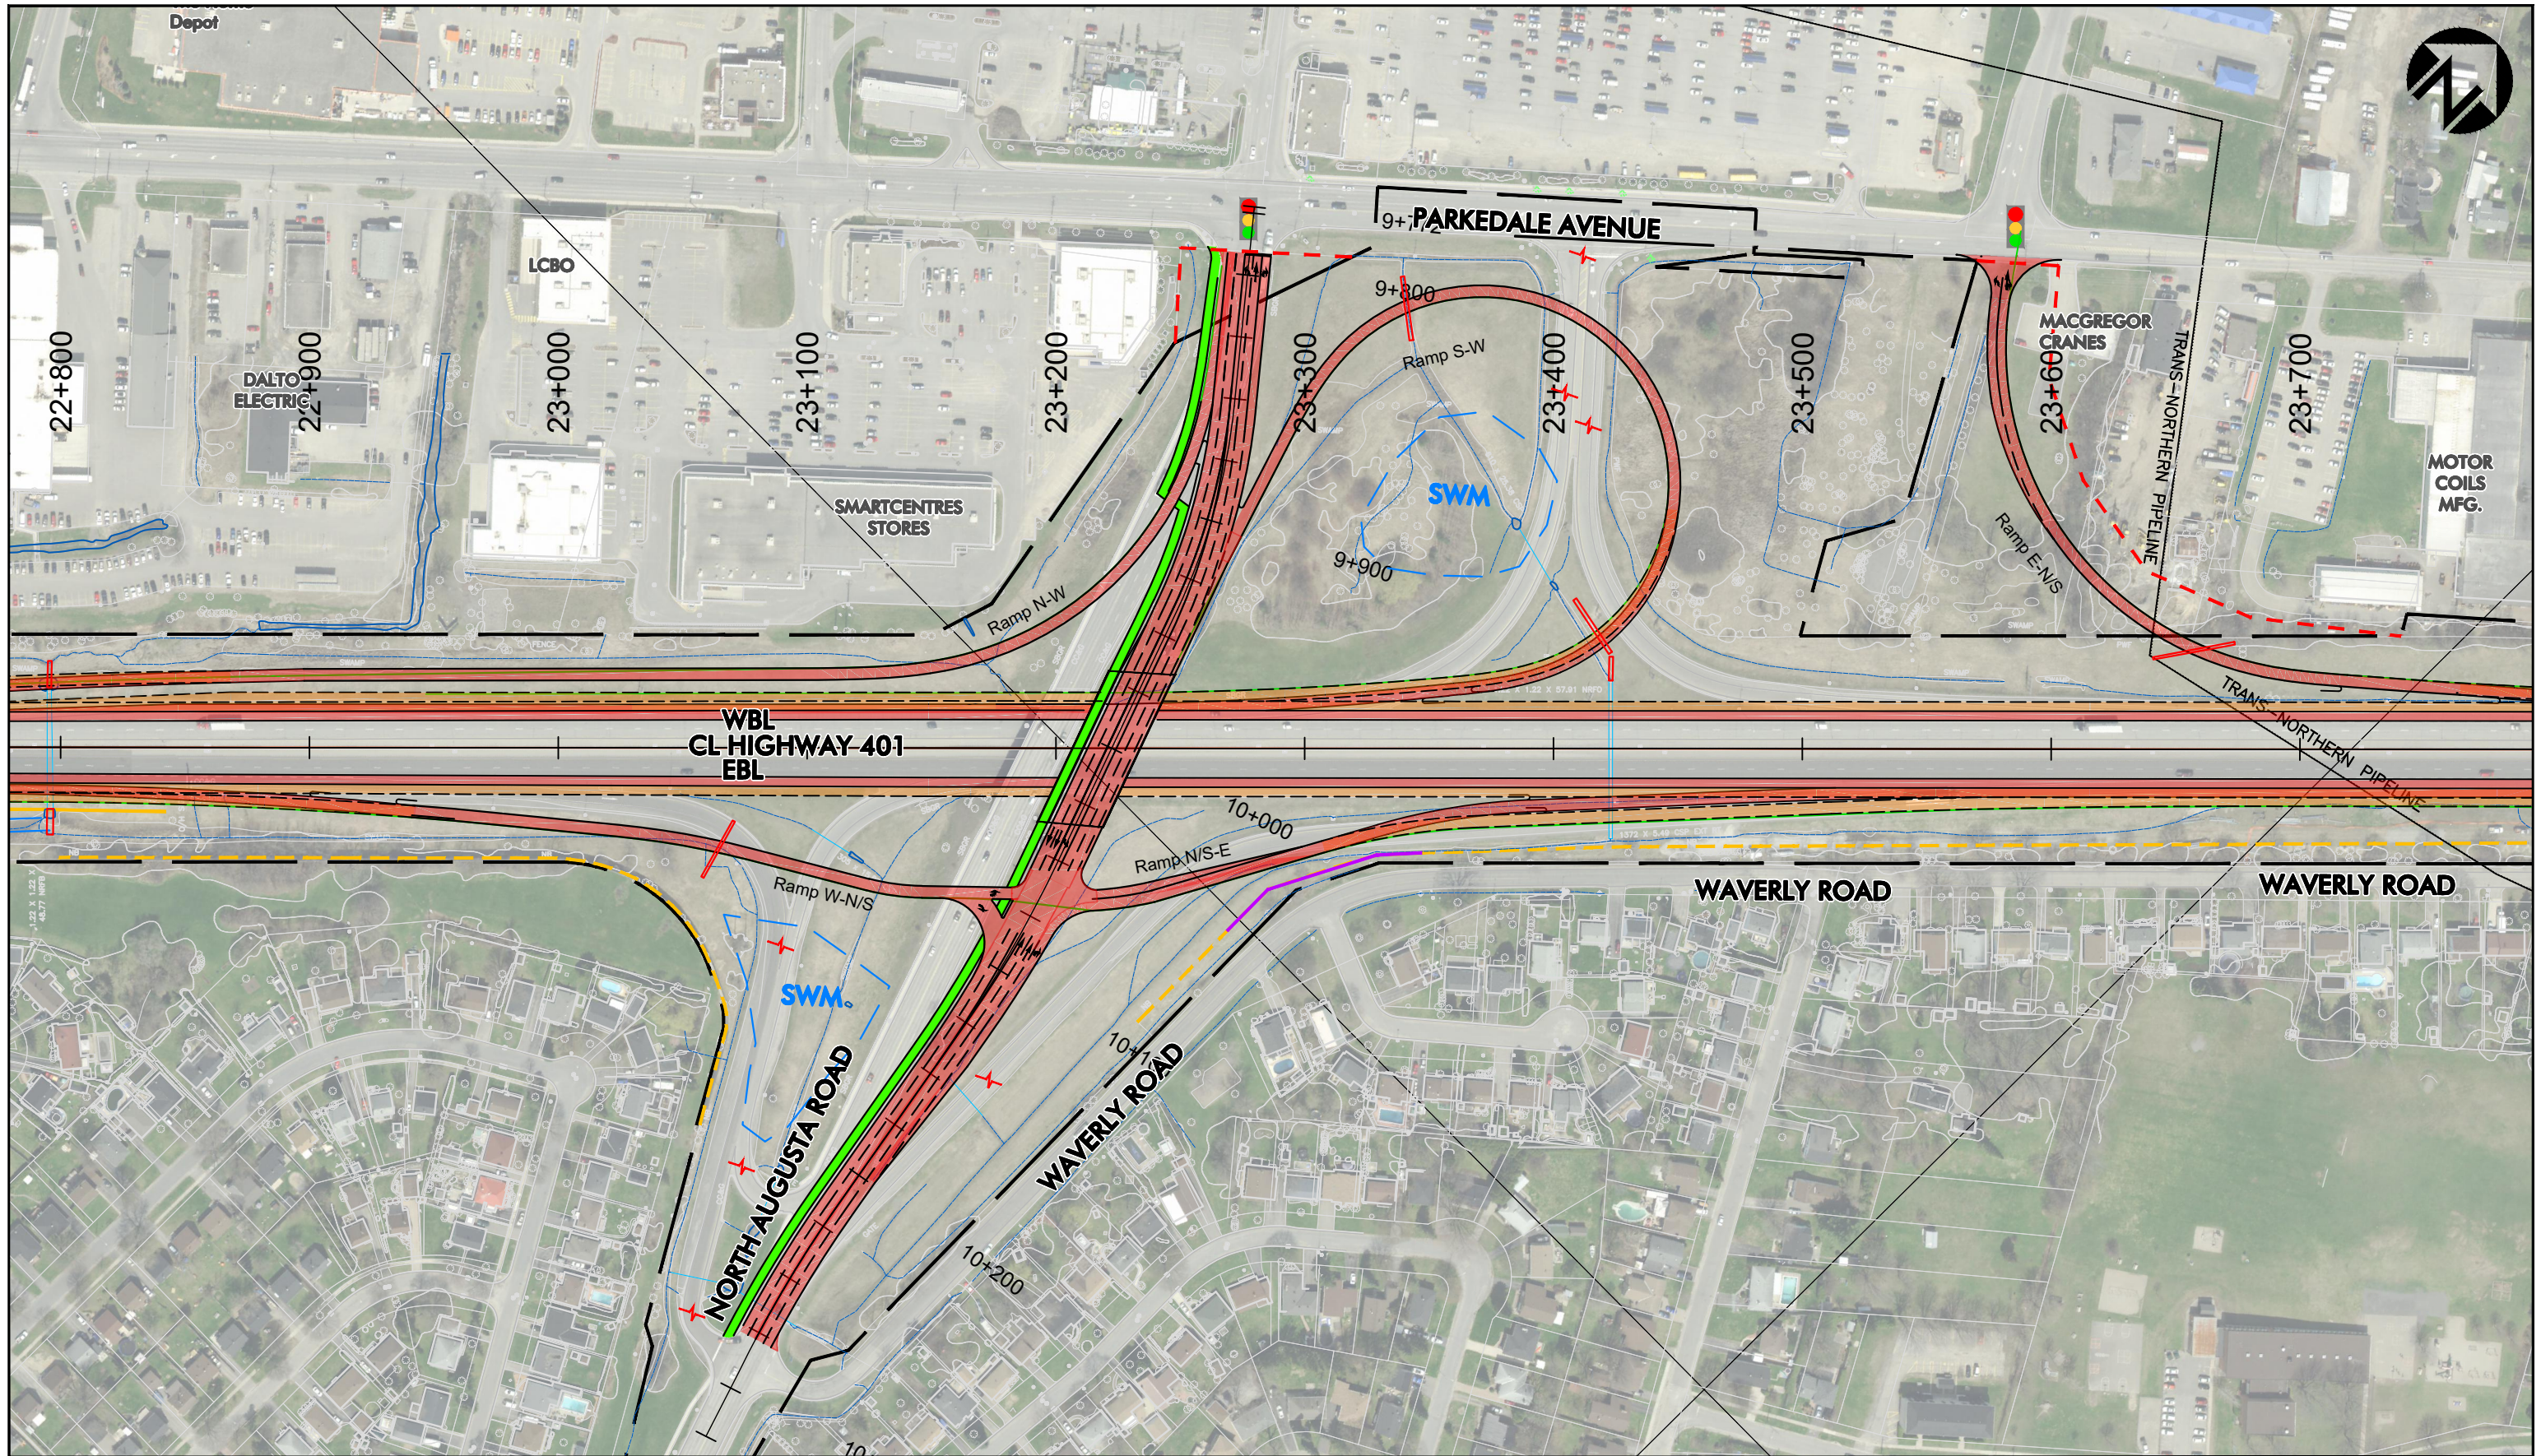

HIGHWAY 401 PLANNING STUDY

Brockville
 Preliminary Design &
 Class Environmental Assessment
 GWP 4003-19-00



- Existing MTO Right-of-Way
- New Roadway - Interim (Future 6-lanes)
- New Roadway - Ultimate (Future 8-lanes)
- Property Required - Ultimate (Future 8-lanes)
- Property Fabric (Approximate based on Assessment Mapping)
- Existing Noise Wall to Remain
- Proposed Noise Wall

- Proposed Retaining Wall
- Sidewalk/Multi-Use Path
- Ramp Closed
- Existing Culvert
- New Culvert or Culvert Extension
- Potential Stormwater Management Facility

Recommended Plan North Augusta Road Interchange

Scale 1:2500

City of Brockville

