





# **APPENDIX I: NORTH AUGUSTA ROAD INTERCHANGE ALTERNATIVE DESIGN CONCEPTS**

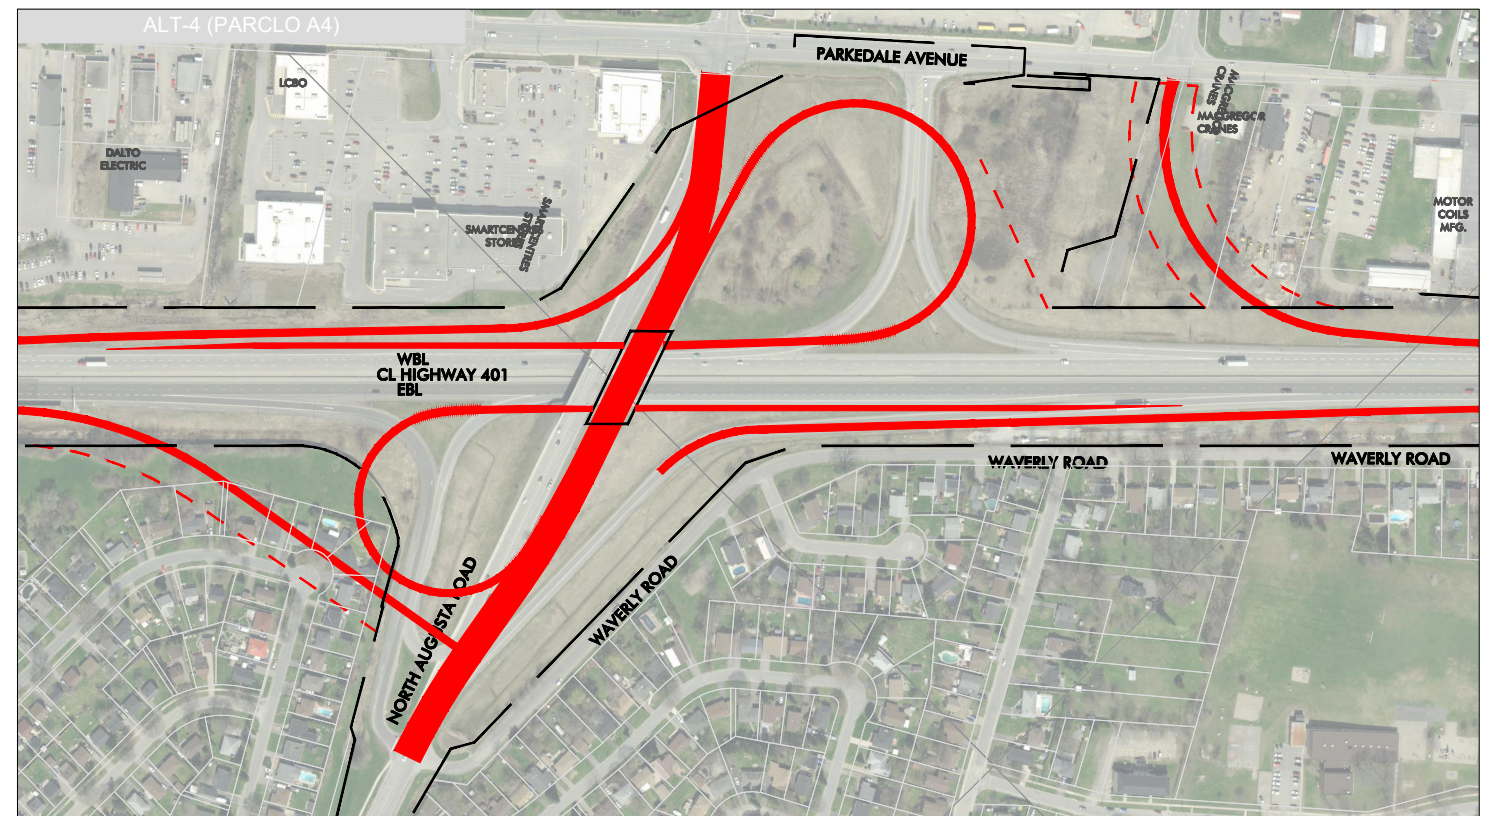

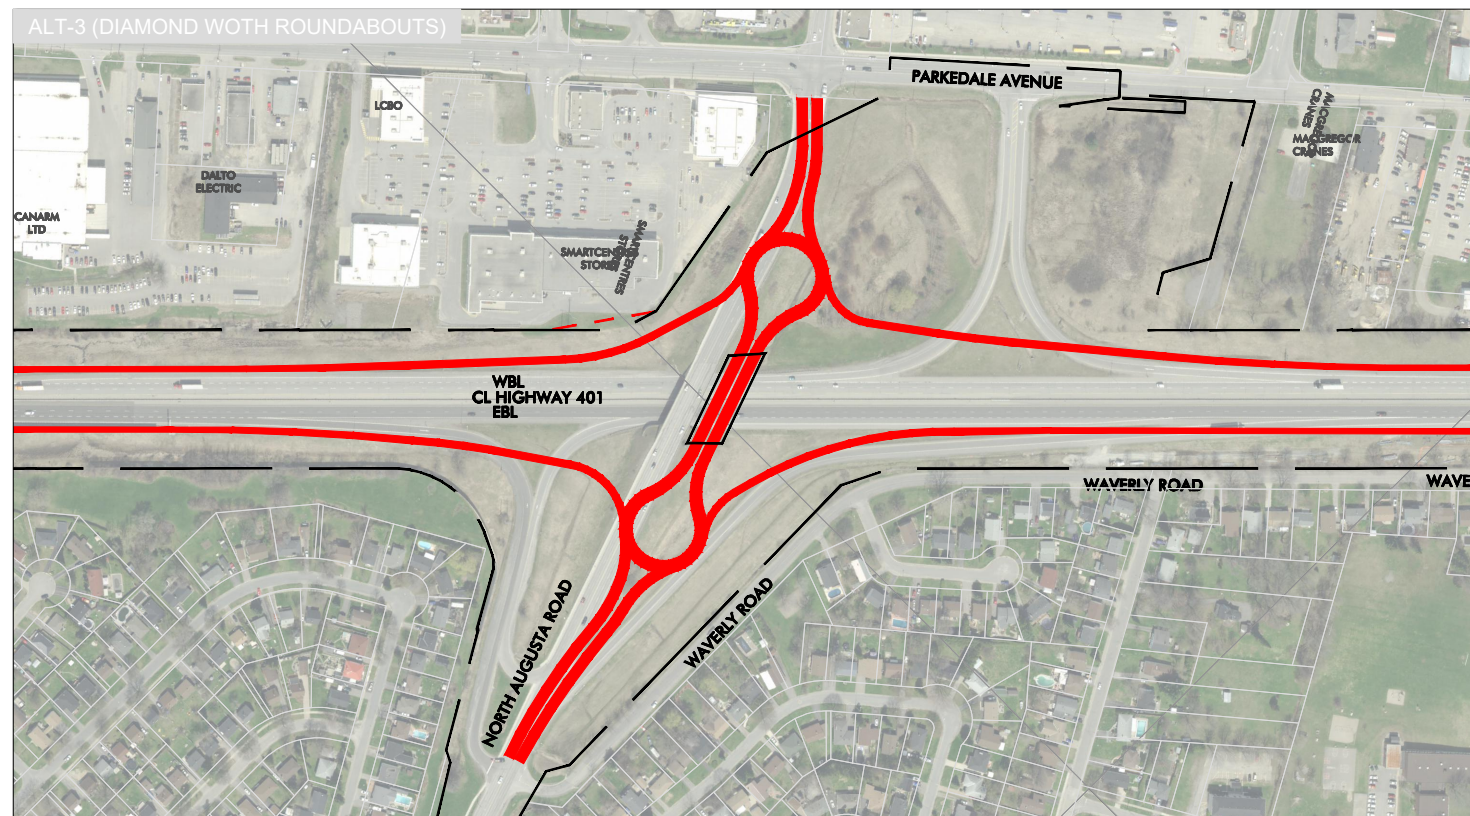

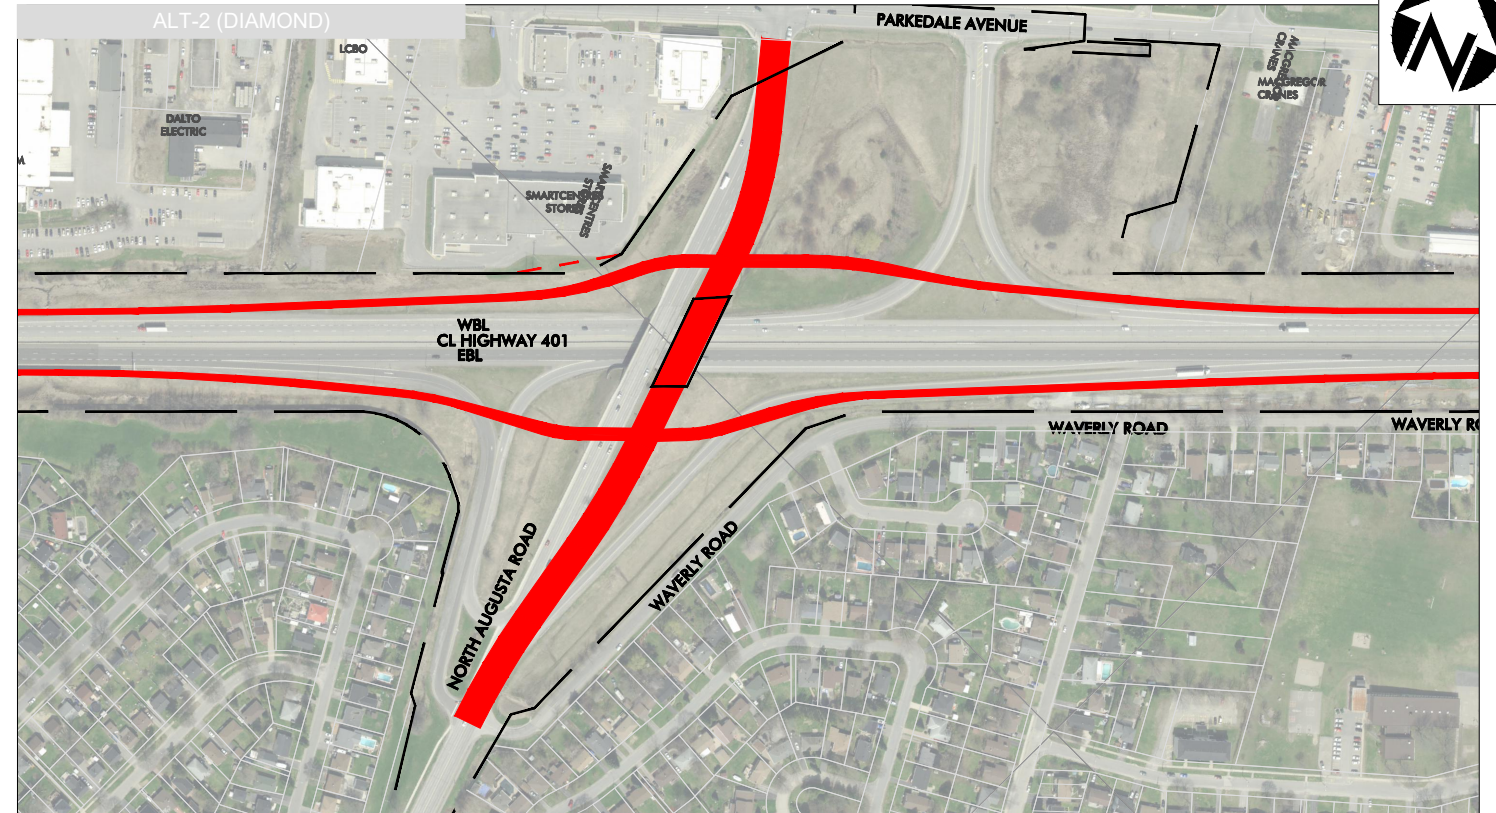

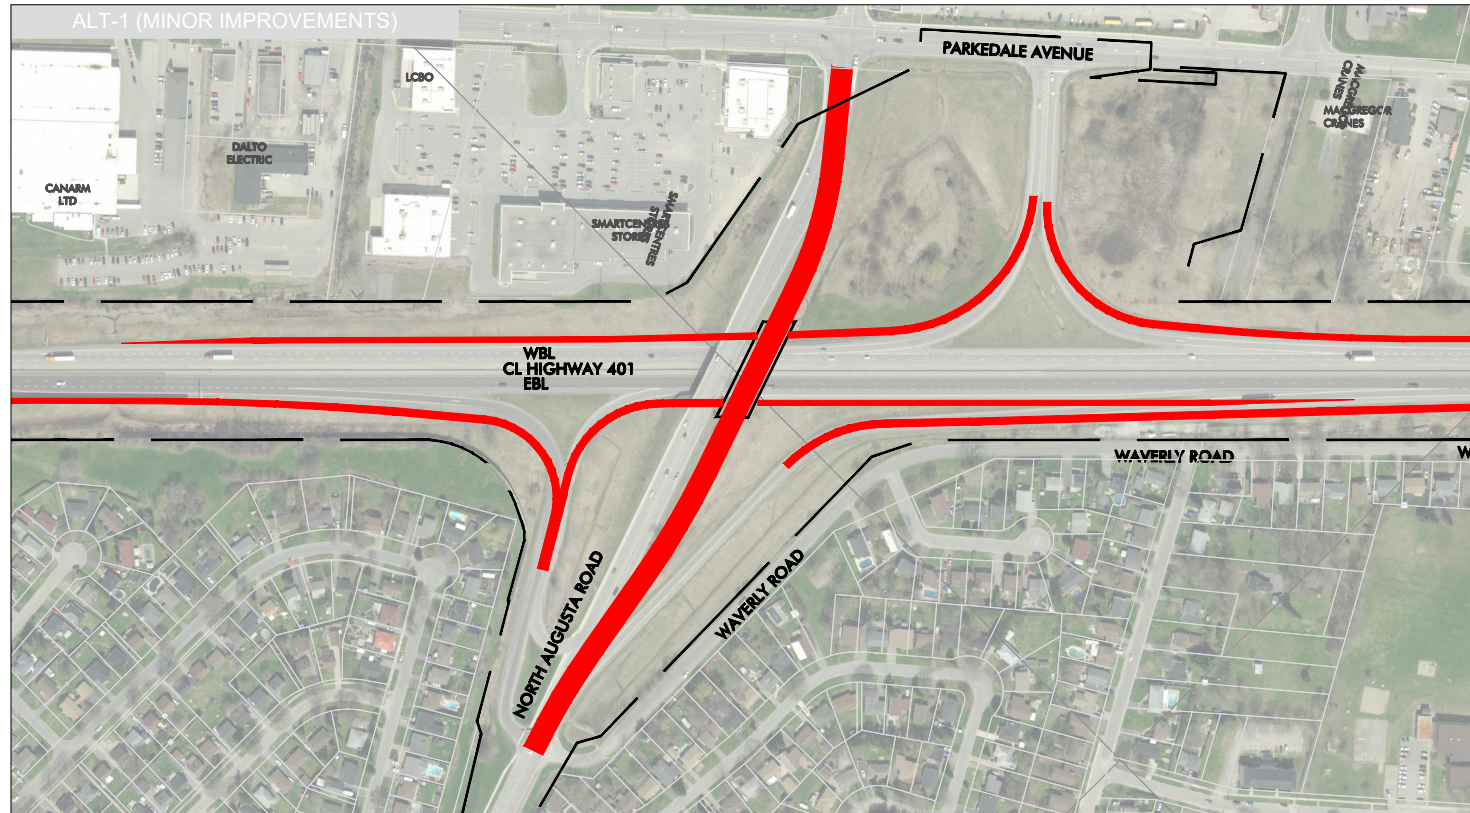

HIGHWAY 401 PLANNING STUDY  
 FROM COBOURG TO COLBORNE  
 PRELIMINARY DESIGN &  
 CLASS ENVIRONMENTAL ASSESSMENT  
 GWP 4060-11-00

LEGEND

- NEW ROAD WAY
- - - - - PROPERTY REQUIRED




100 M  
 SCALE

INTERCHANGE ALTERNATIVES  
 NORTH AUGUSTA ROAD







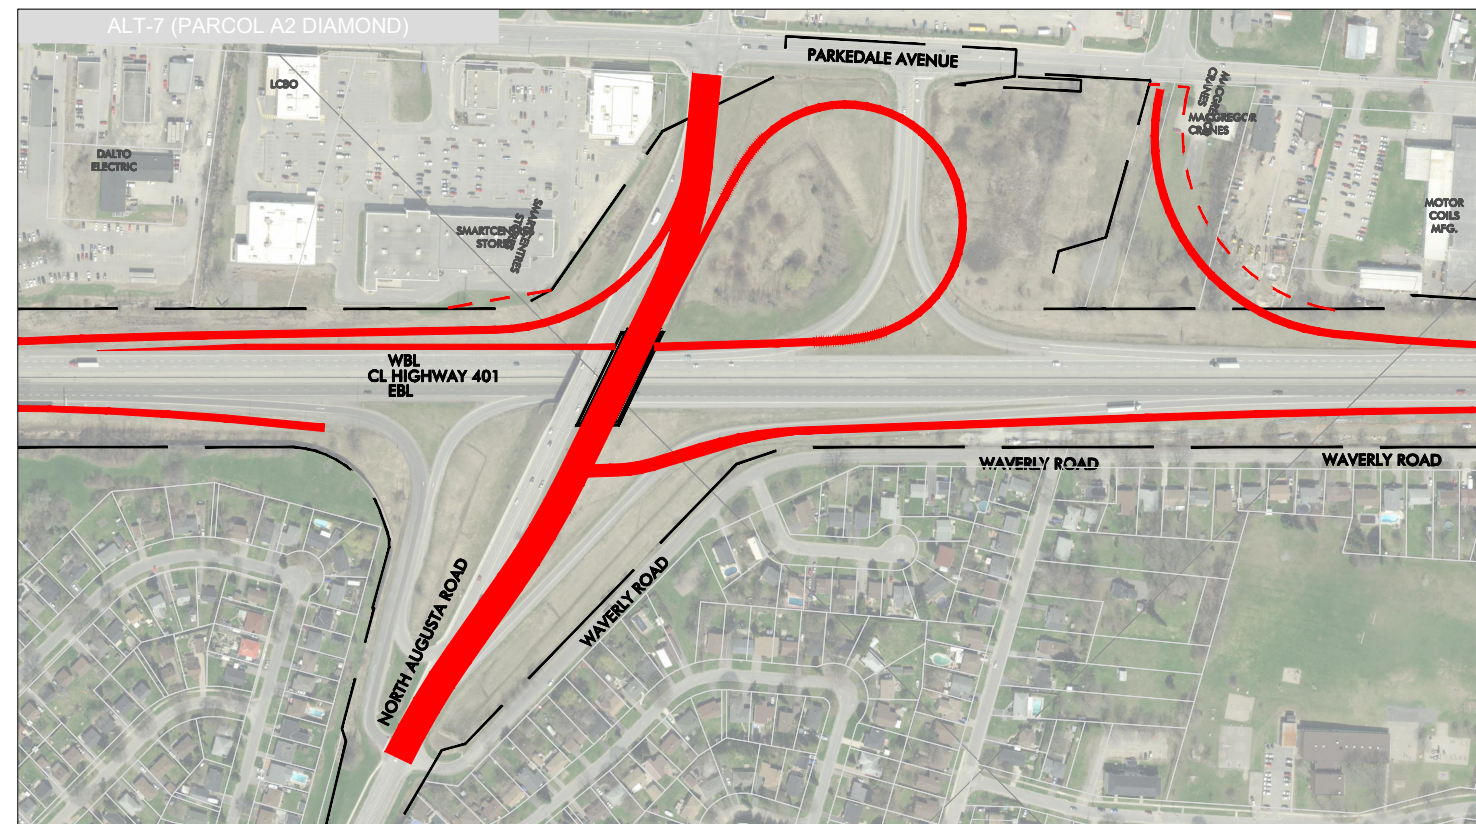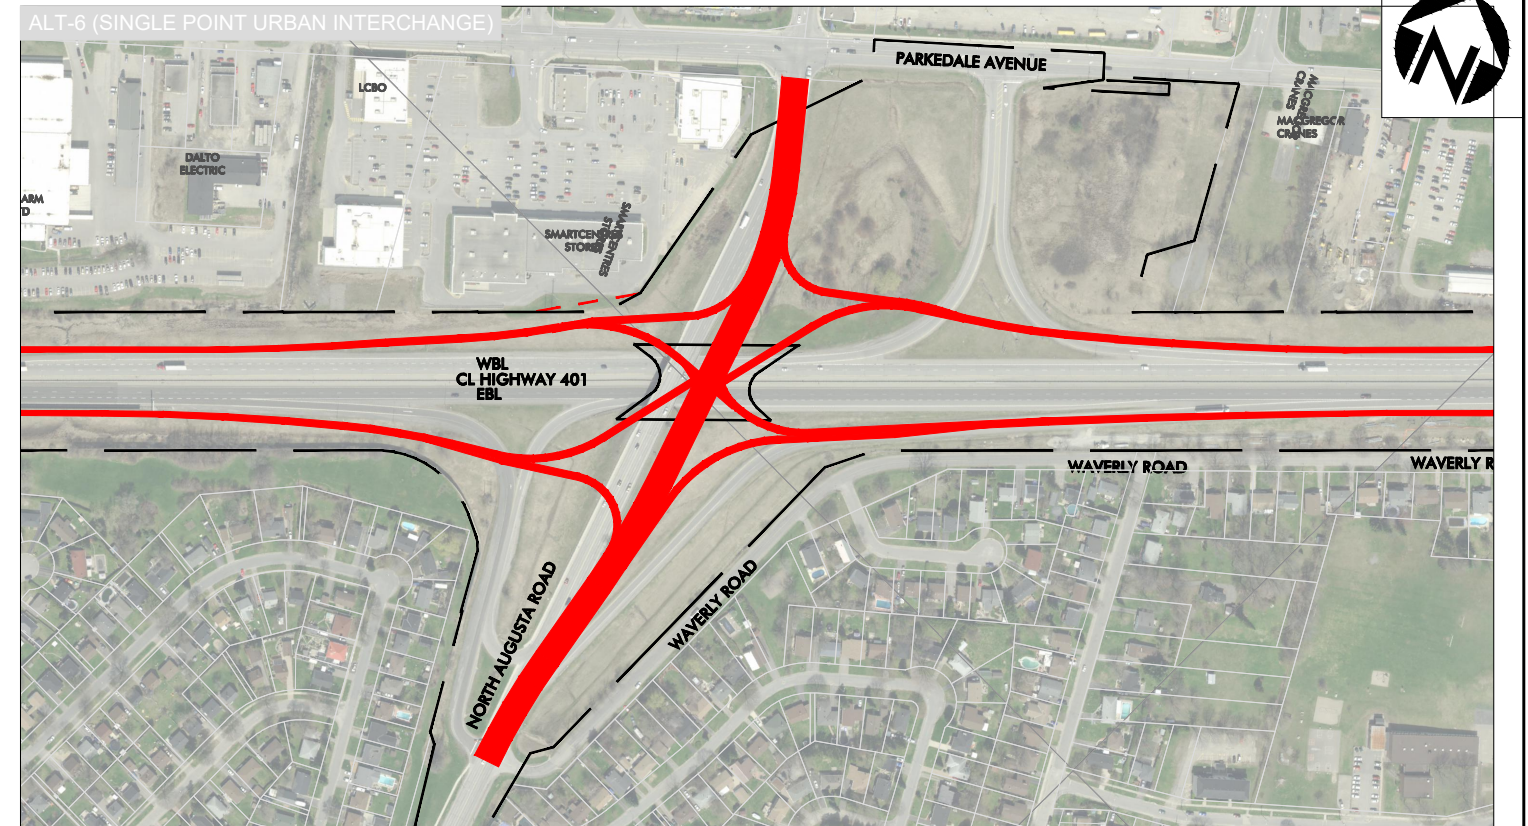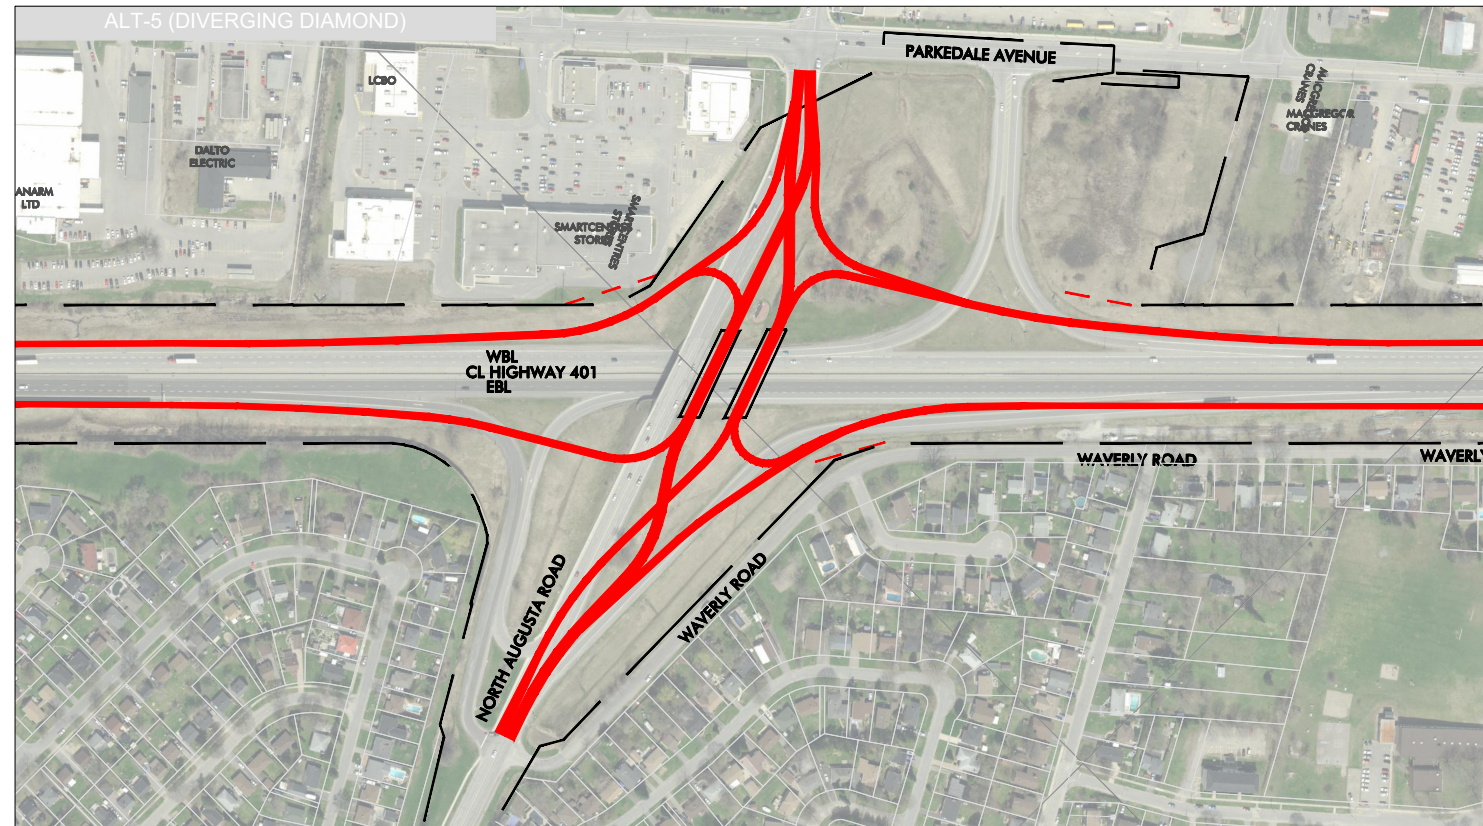

**HIGHWAY 401 PLANNING STUDY**  
 FROM COBOURG TO COLBORNE  
 PRELIMINARY DESIGN &  
 CLASS ENVIRONMENTAL ASSESSMENT  
 GWP 4060-11-00

**LEGEND**

- NEW ROAD WAY
- PROPERTY REQUIRED

100 M  
 SCALE

**INTERCHANGE ALTERNATIVES**  
 NORTH AUGUSTA ROAD



